

HEERY
 434 Fayetteville Street Suite 1500
 Raleigh, NC 27601
 (919) 636-6755 office


A1.11 NEW FIRST FLOOR PLAN

16 FEBRUARY 2007

COURTHOUSE

NTS



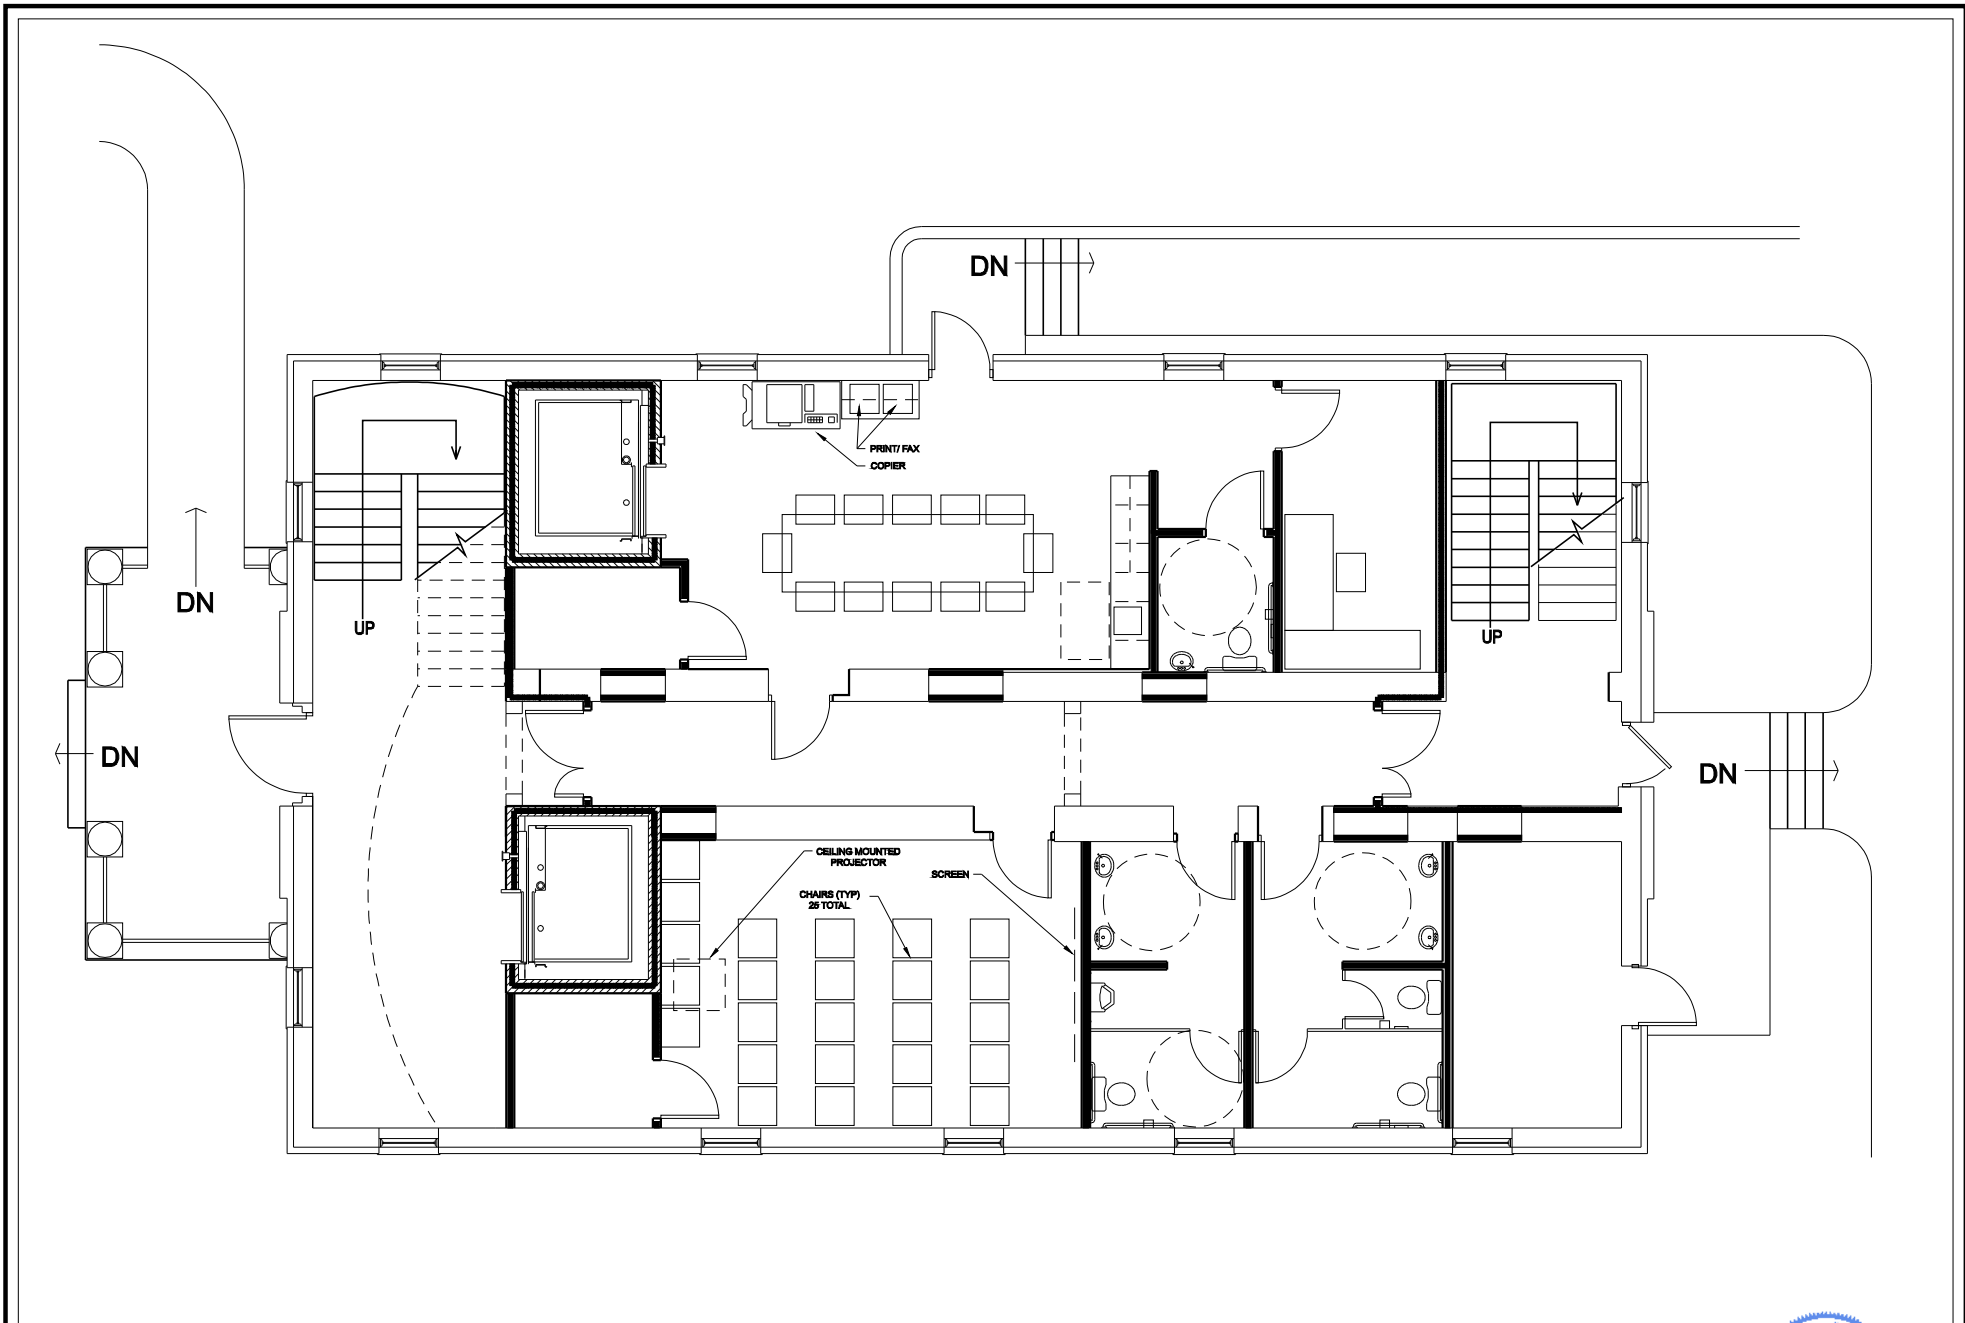



HEERY
 434 Fayetteville Street Suite 1500
 Raleigh, NC 27601
 (919) 636-6755 office

A1.12 FIRST FLOOR FURNITURE PLAN
 16 FEBRUARY 2007

COURTHOUSE
 NTS



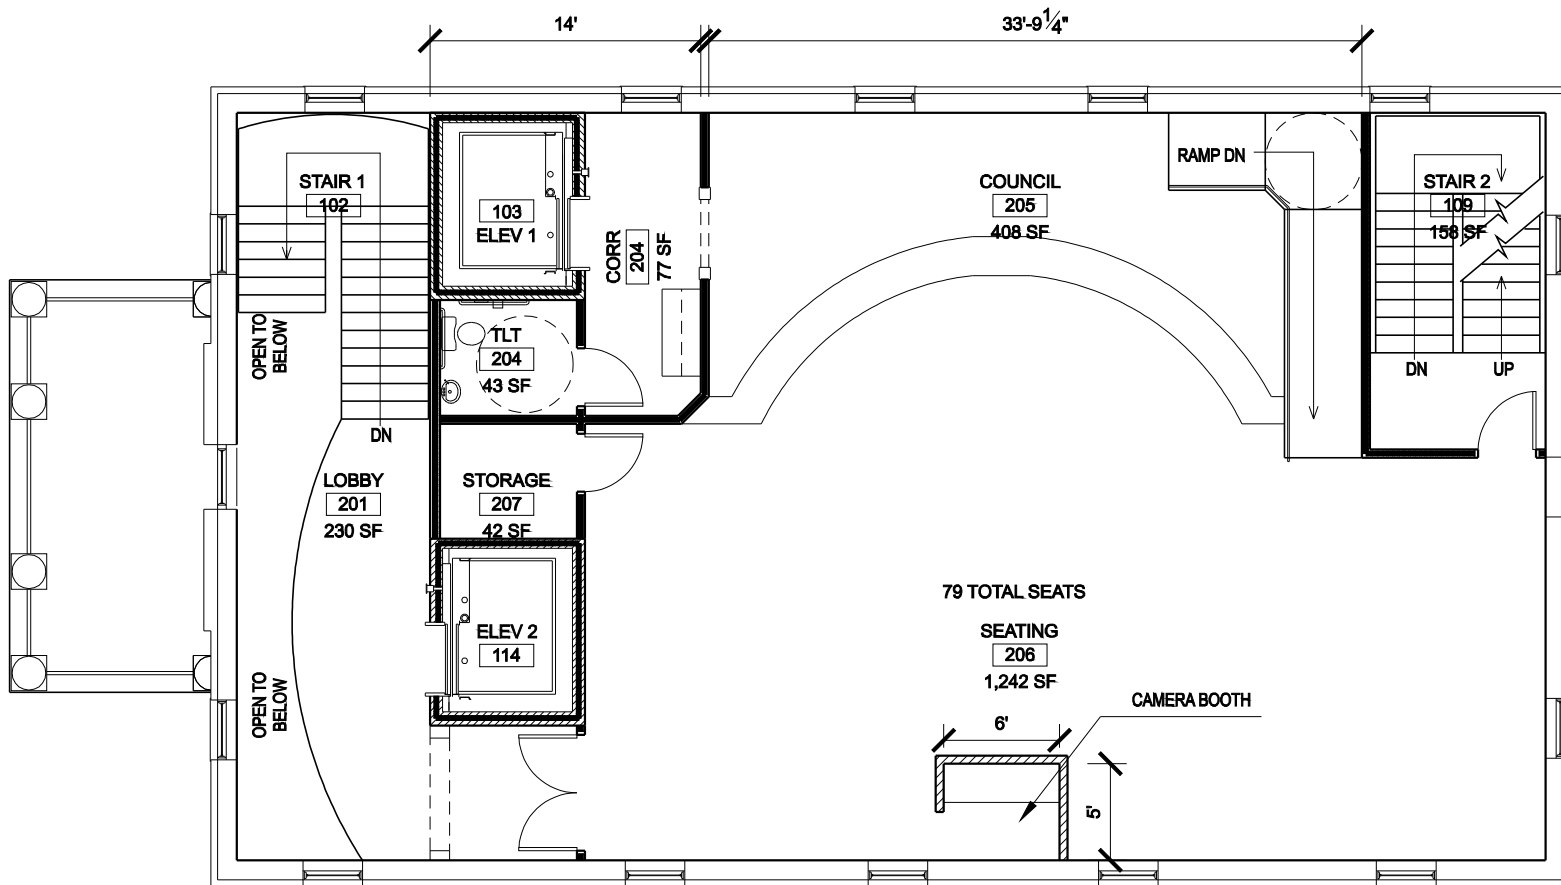

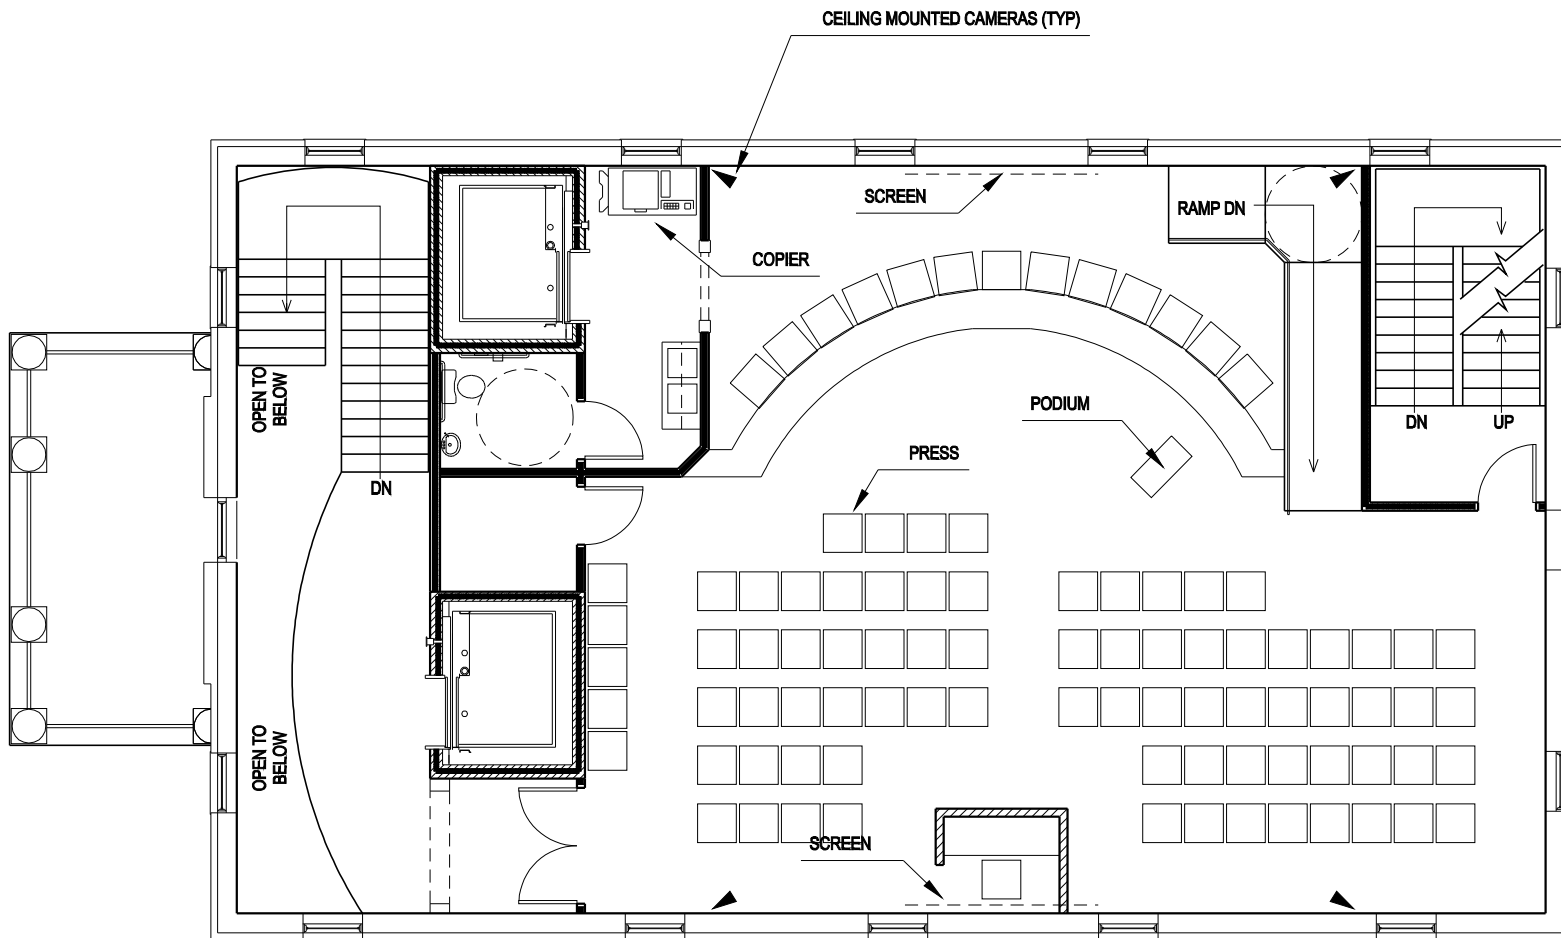

HEERY
 434 Fayetteville Street Suite 1500
 Raleigh, NC 27601
 (919) 638-6755 office


A1.21 NEW SECOND FLOOR PLAN: OPTION A

16 FEBRUARY 2007

COURTHOUSE

NTS



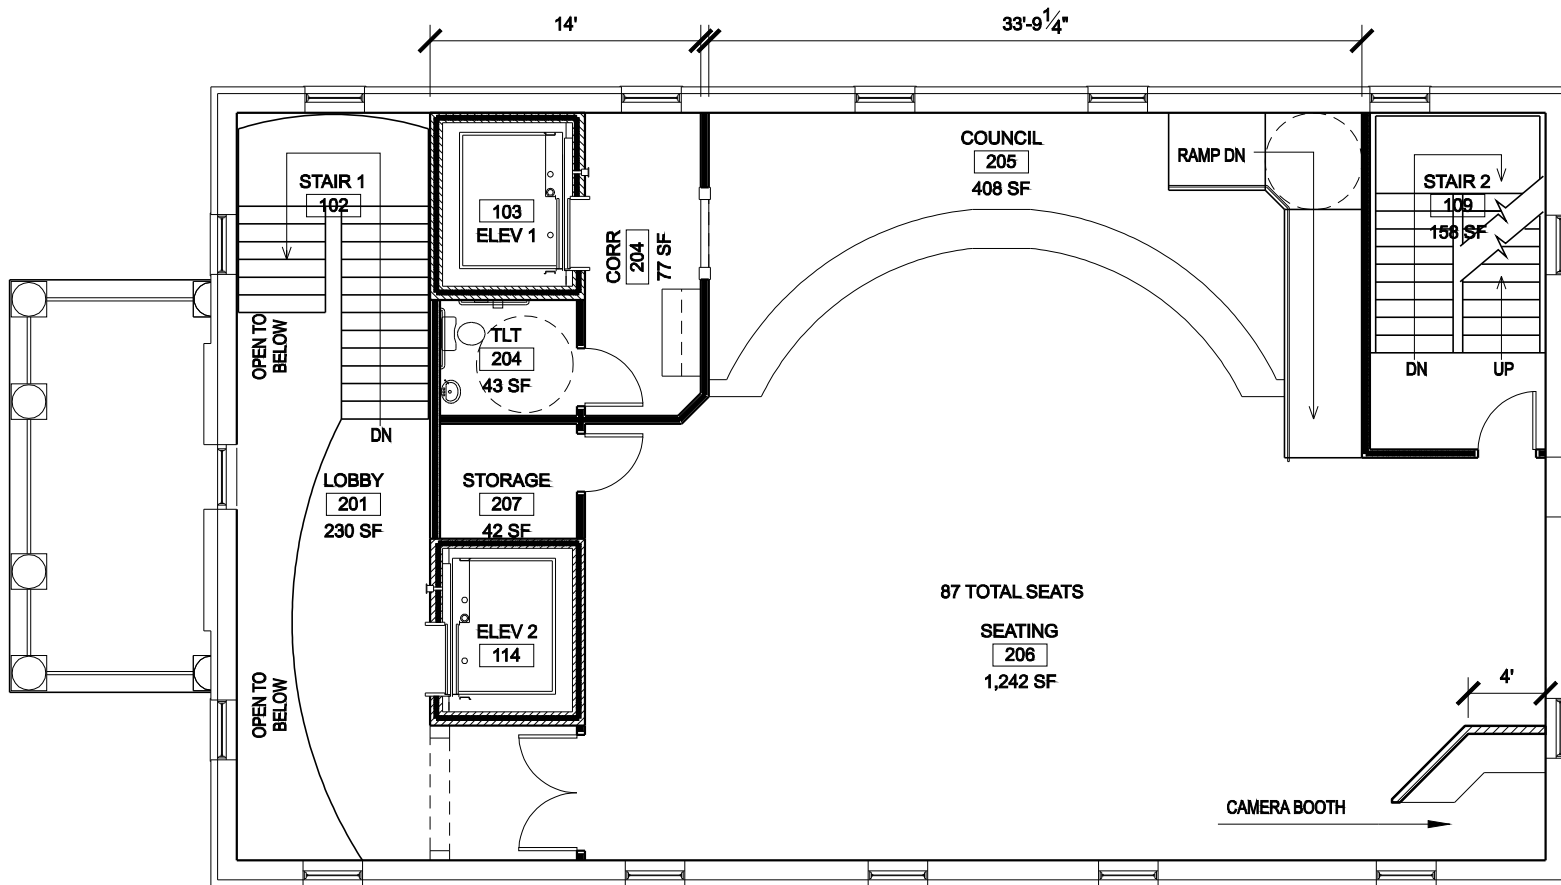

HEERY
 434 Fayetteville Street Suite 1500
 Raleigh, NC 27601
 (919) 838-8755 office


A1.21 NEW SECOND FLOOR PLAN: OPTION B

16 FEBRUARY 2007

COURTHOUSE

NTS



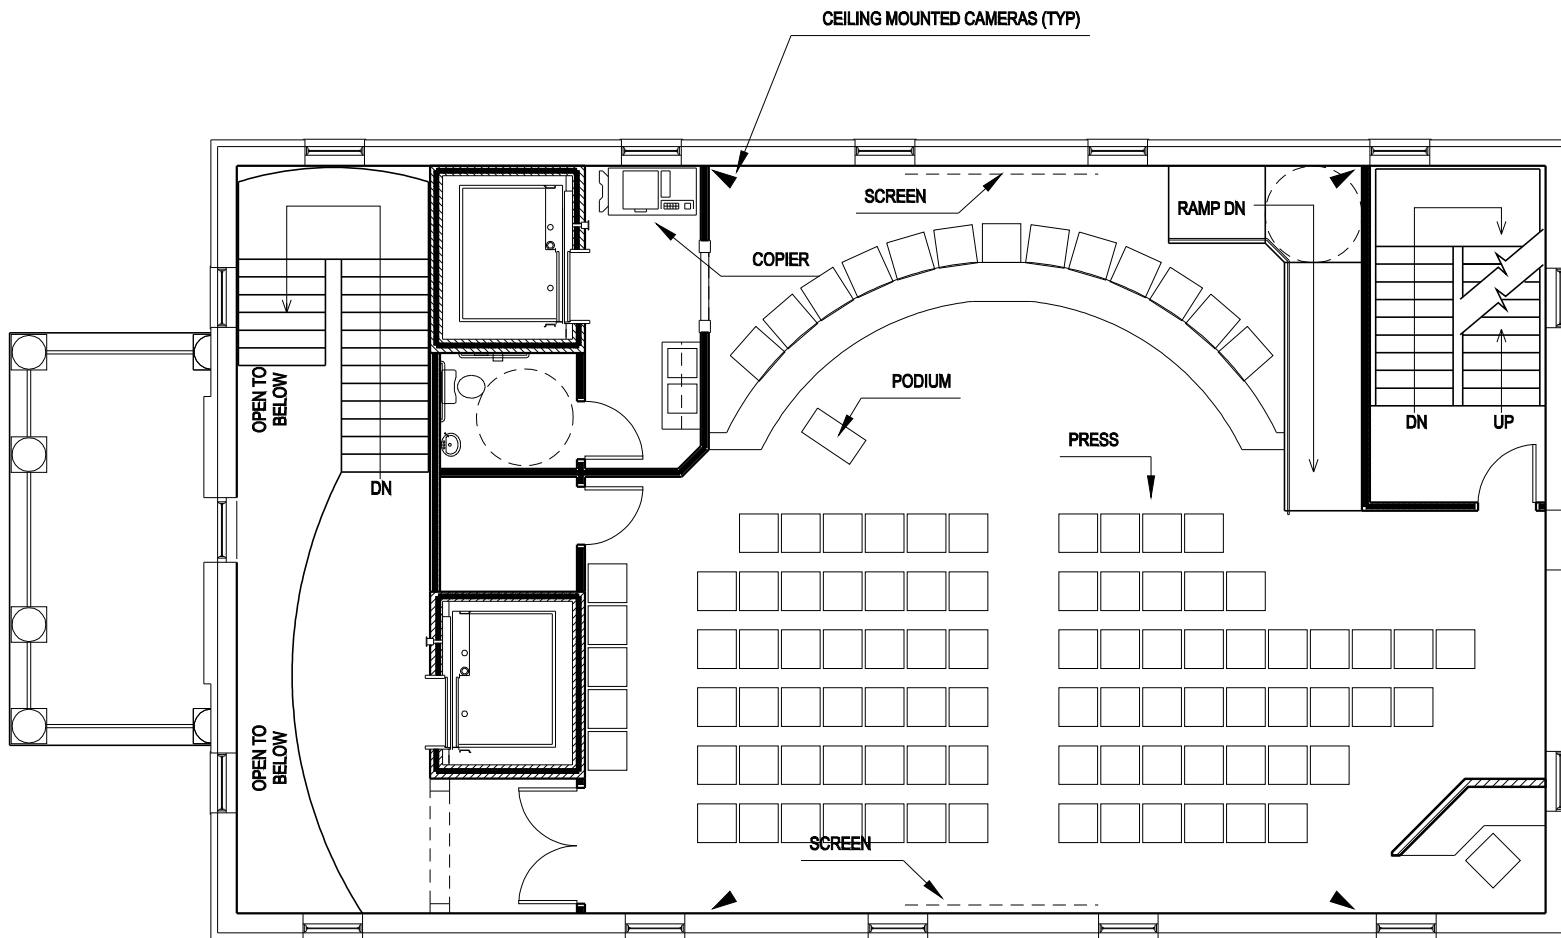

HEERY
 434 Fayetteville Street Suite 1500
 Raleigh, NC 27601
 (919) 638-6755 office

A1.21 NEW SECOND FLOOR PLAN: OPTION B

16 FEBRUARY 2007

COURTHOUSE

NTS



